


121'-4"

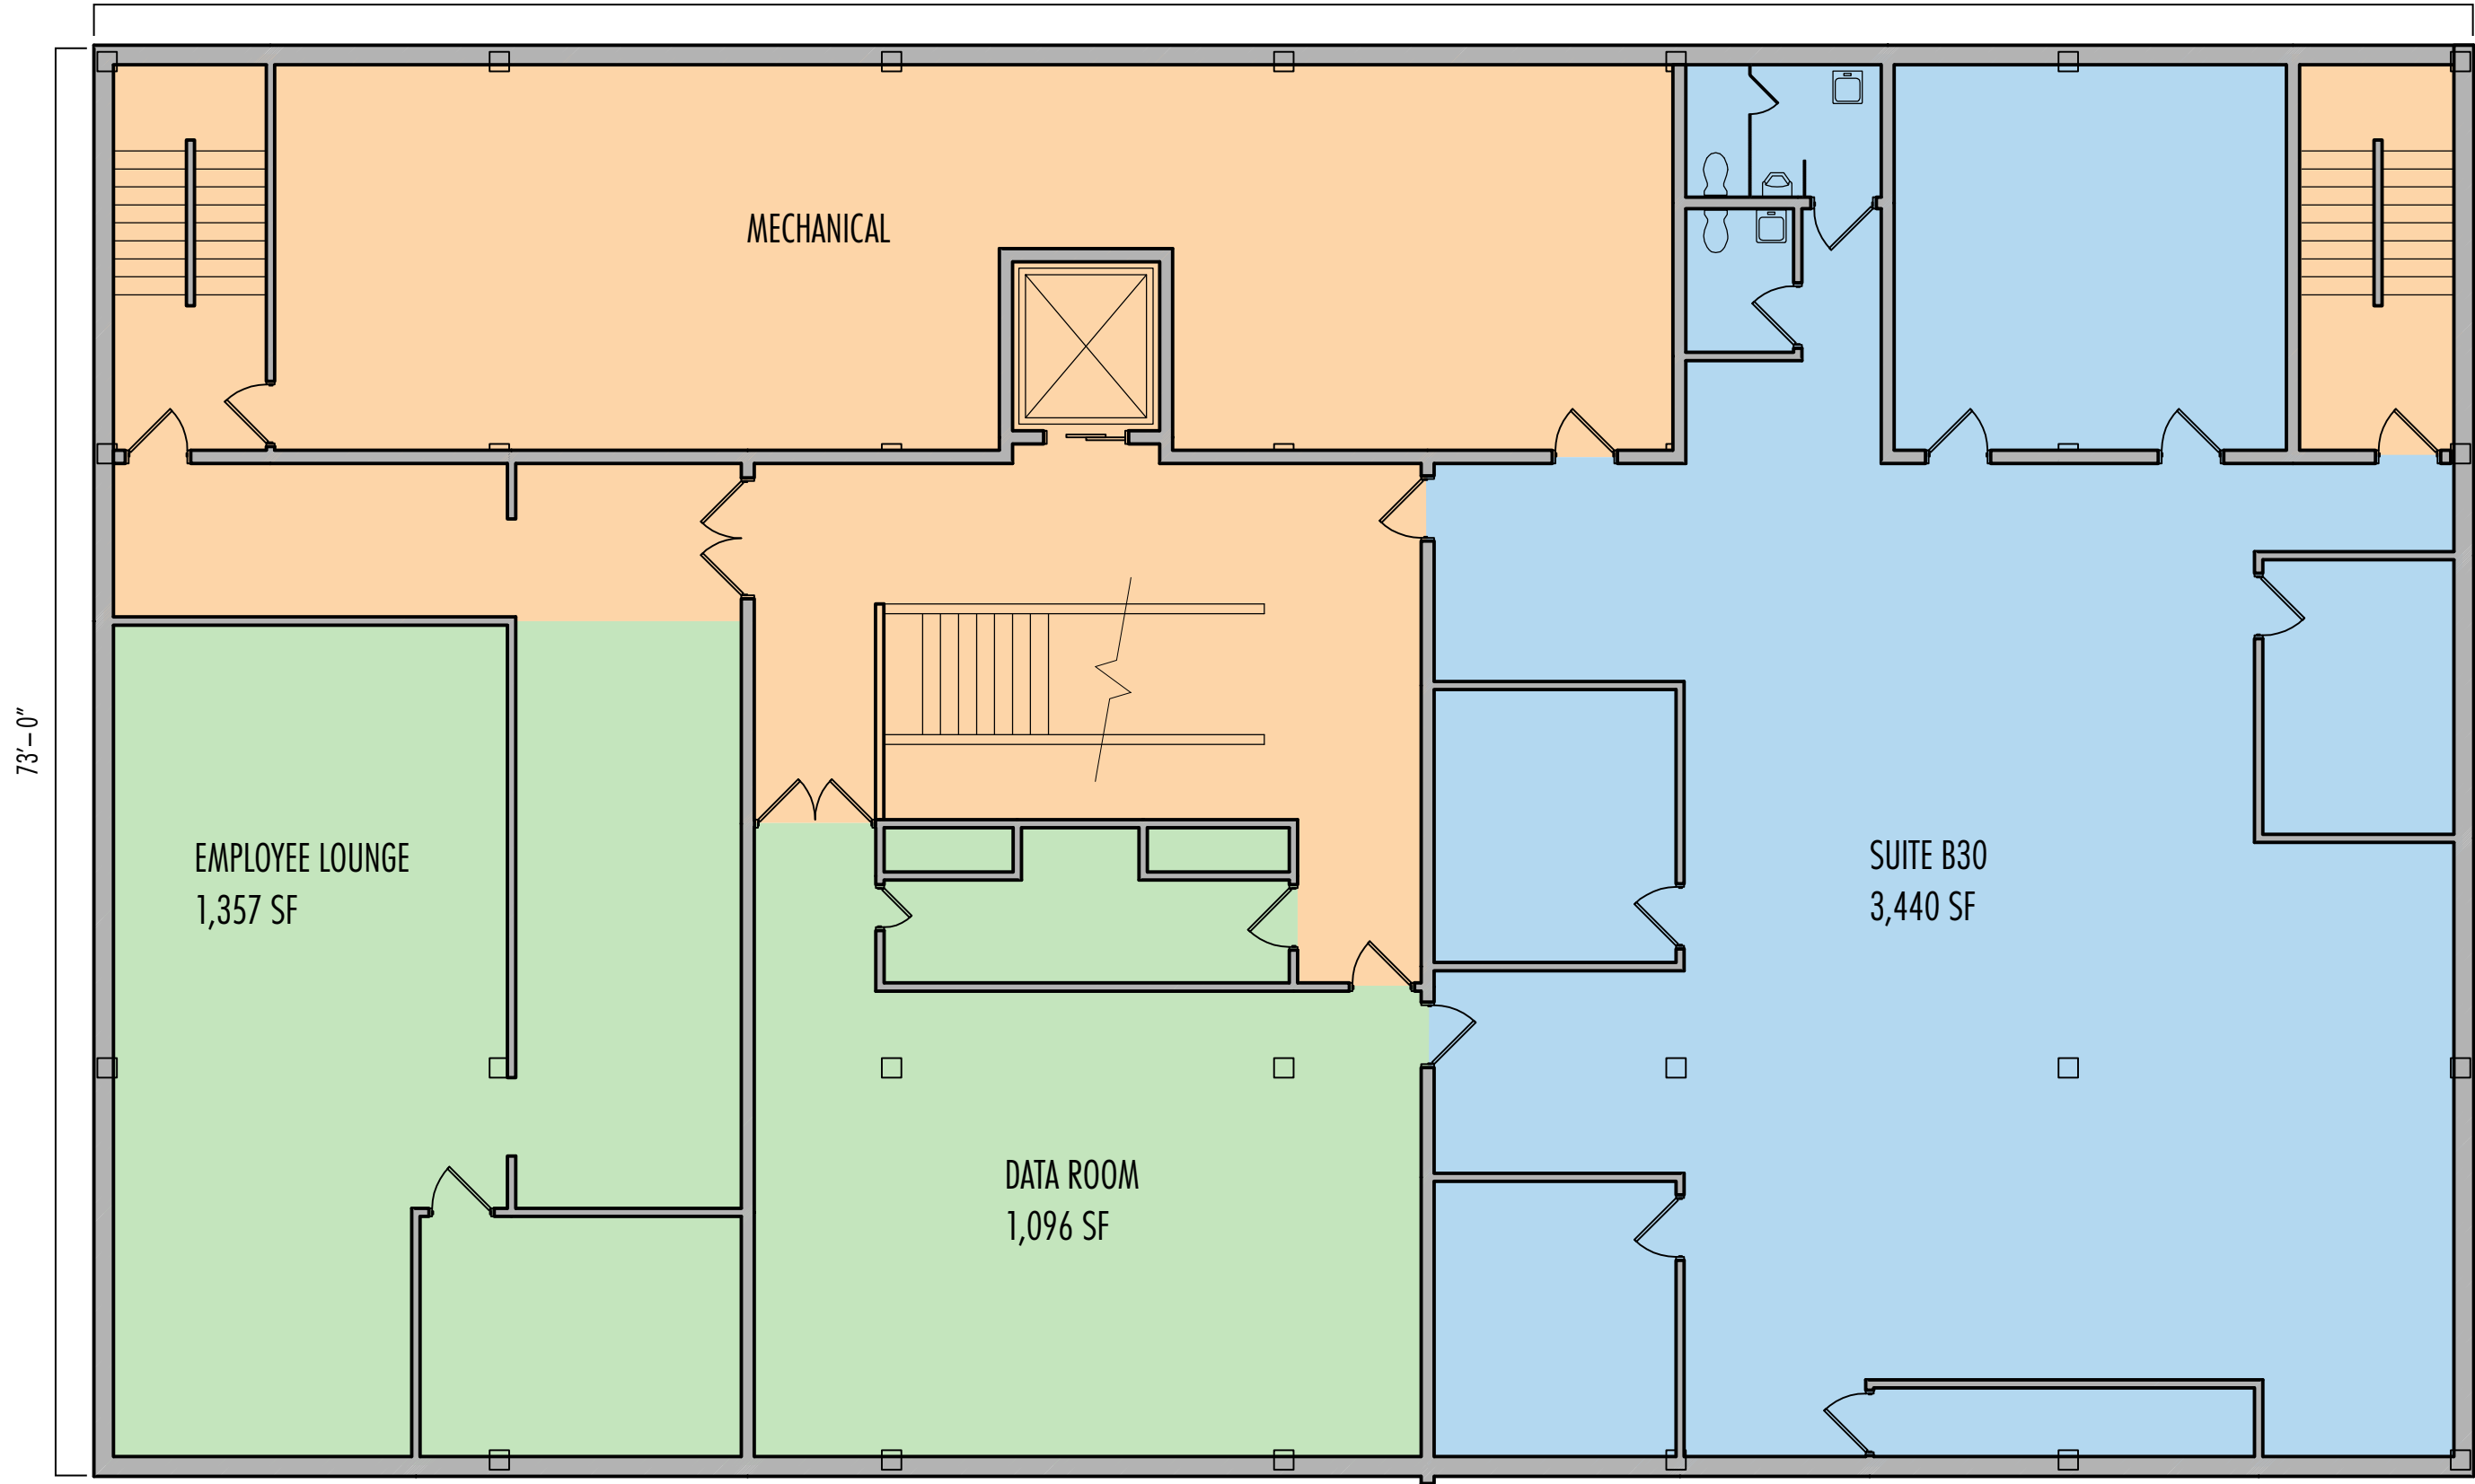

73'-0"

MECHANICAL

EMPLOYEE LOUNGE
1,357 SF

DATA ROOM
1,096 SF

SUITE B30
3,440 SF



TENANT



SHARED



COMMON

BASEMENT PLAN
HUBBARD BUILDING
 8946 SF (GROSS BASEMENT)
 MANKATO

DATE

04/28/2015

SHEET NO.

A1

122'-0"

73'-0"



SUITE 100
1,950 SF

SUITE 110
3,977 SF

SHARED RECEPTION
575 SF

TENANT

SHARED


COMMON

FIRST FLOOR PLAN
HUBBARD BUILDING
 8946 SF (GROSS FIRST FLOOR)
 MANKATO

DATE
04/28/2015

SHEET NO.
A2

122'-0"

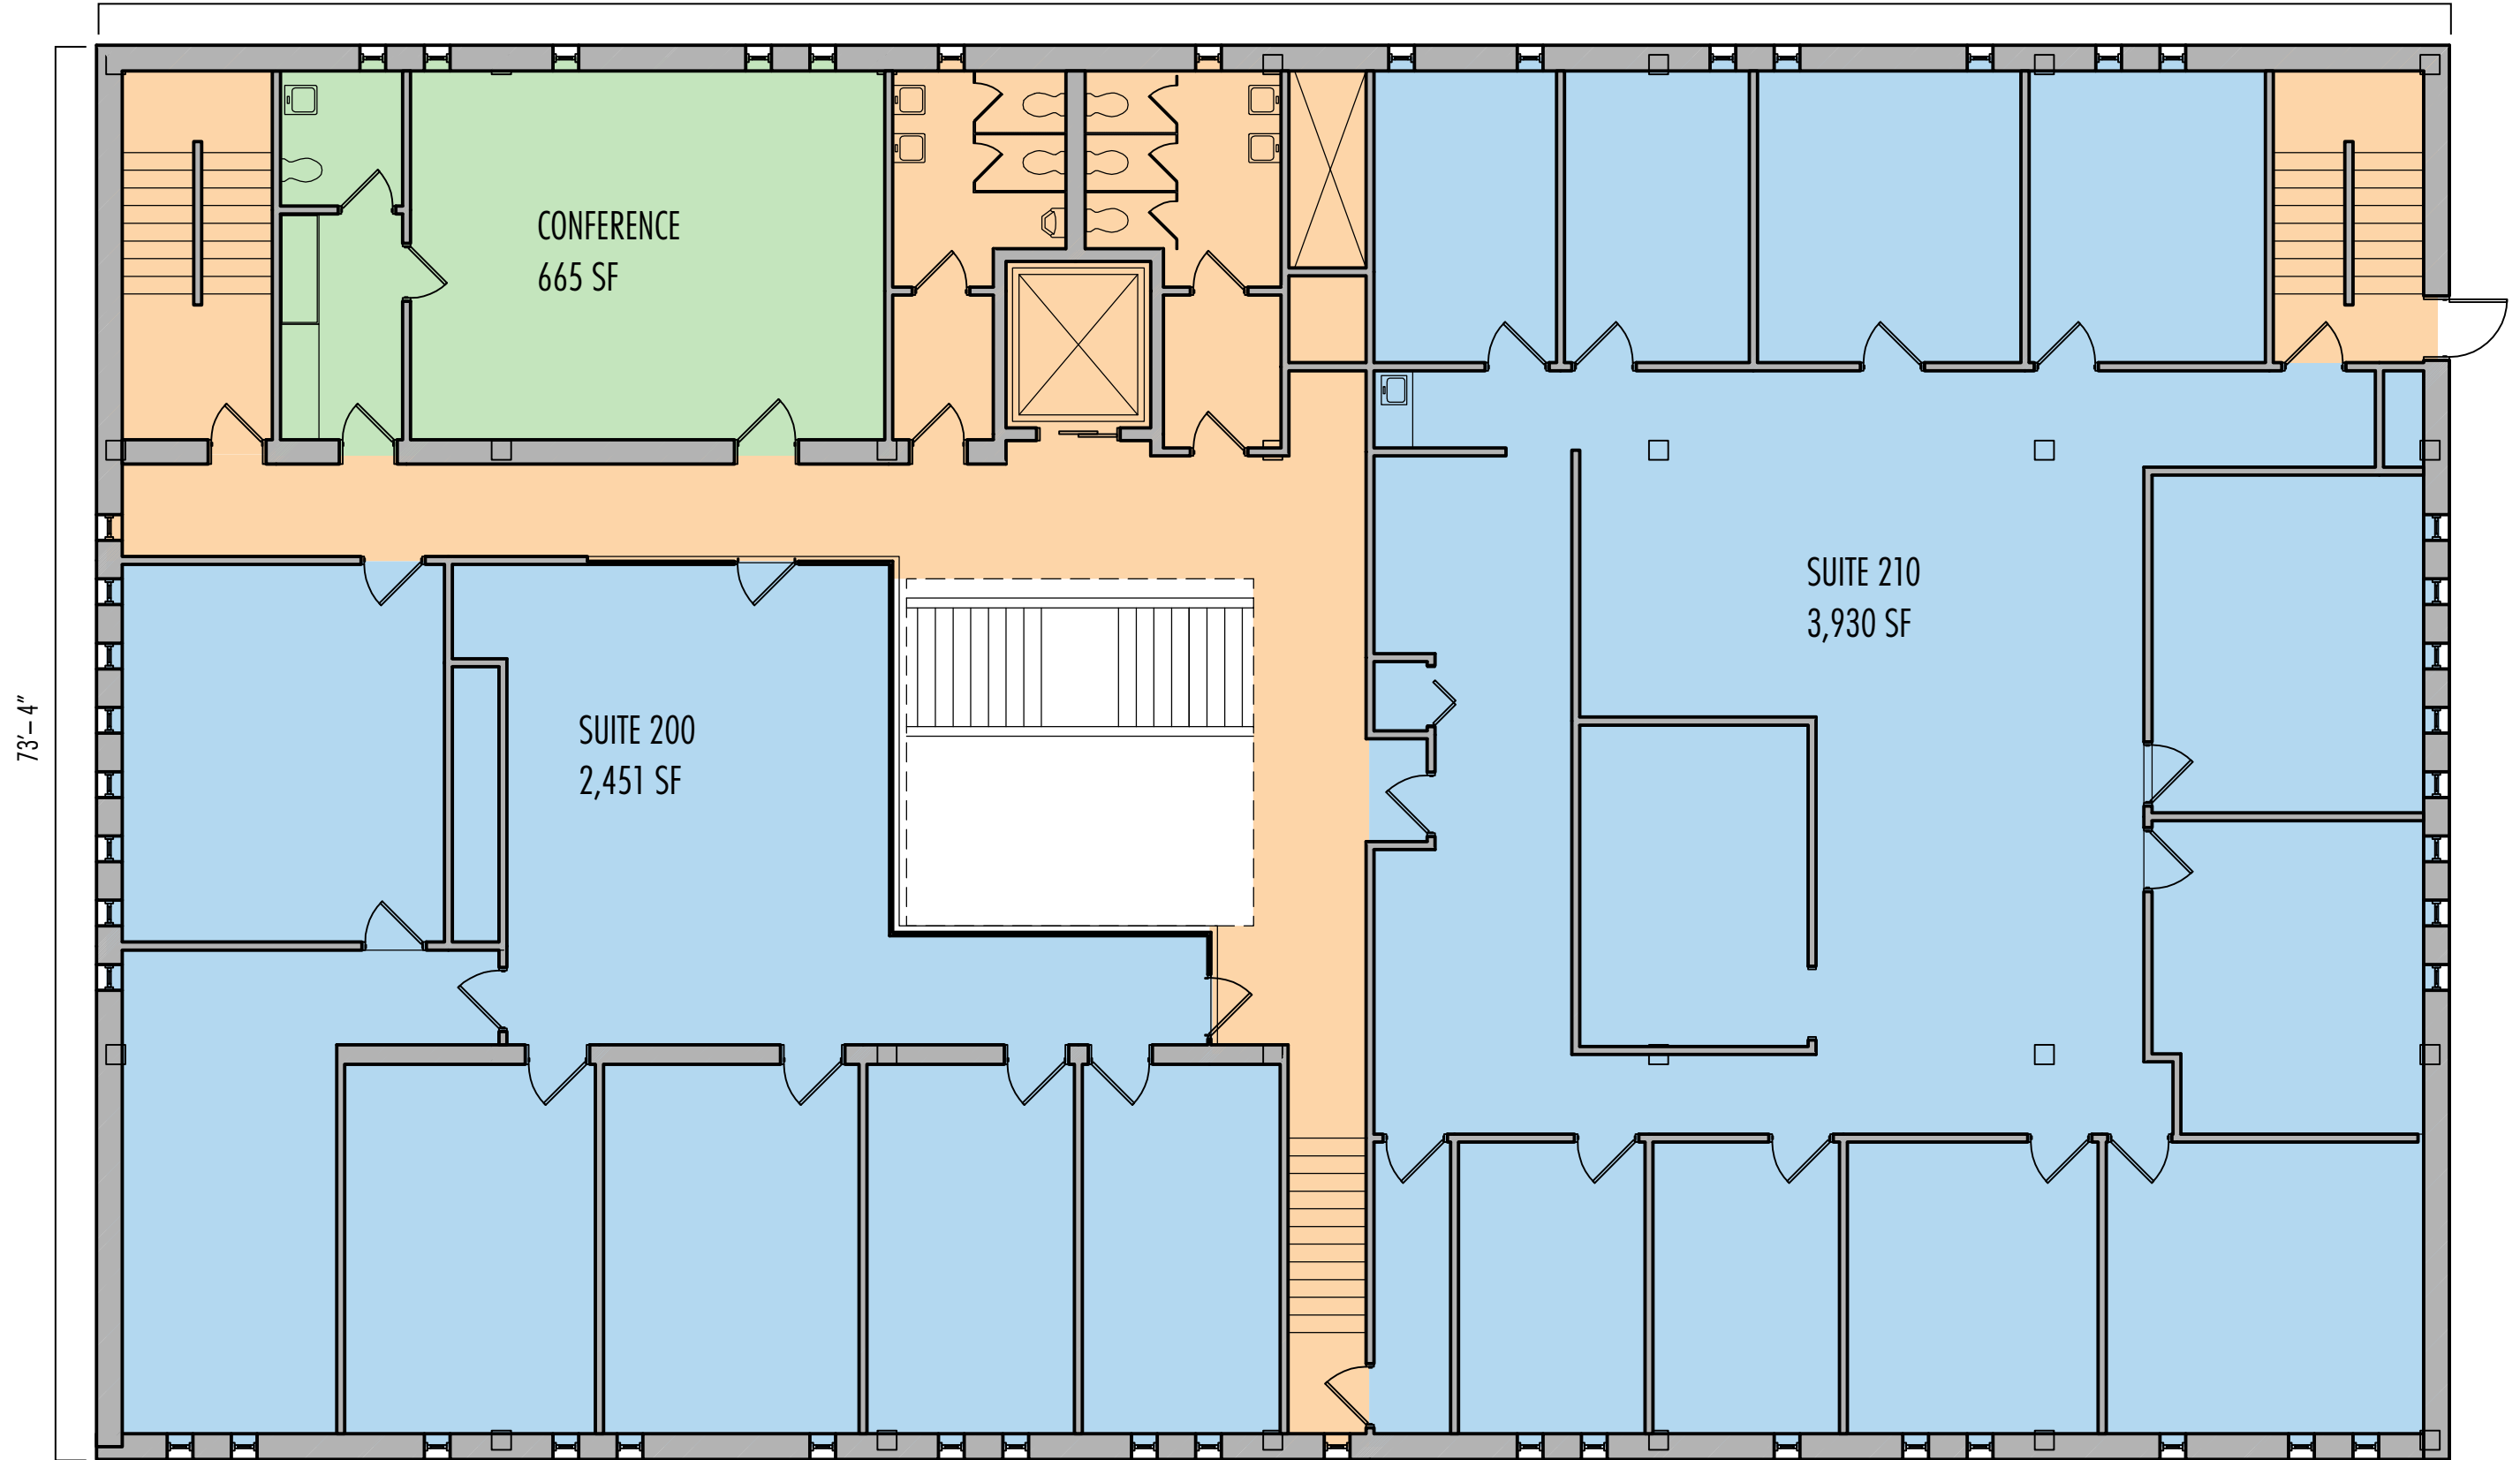

73'-4"

CONFERENCE
665 SF

SUITE 200
2,451 SF

SUITE 210
3,930 SF

TENANT

SHARED

COMMON


SECOND FLOOR PLAN
HUBBARD BUILDING
8946 SF (GROSS SECOND FLOOR)
MANKATO

DATE
04/28/2015

SHEET NO.
A3

122'-0"

73'-4"

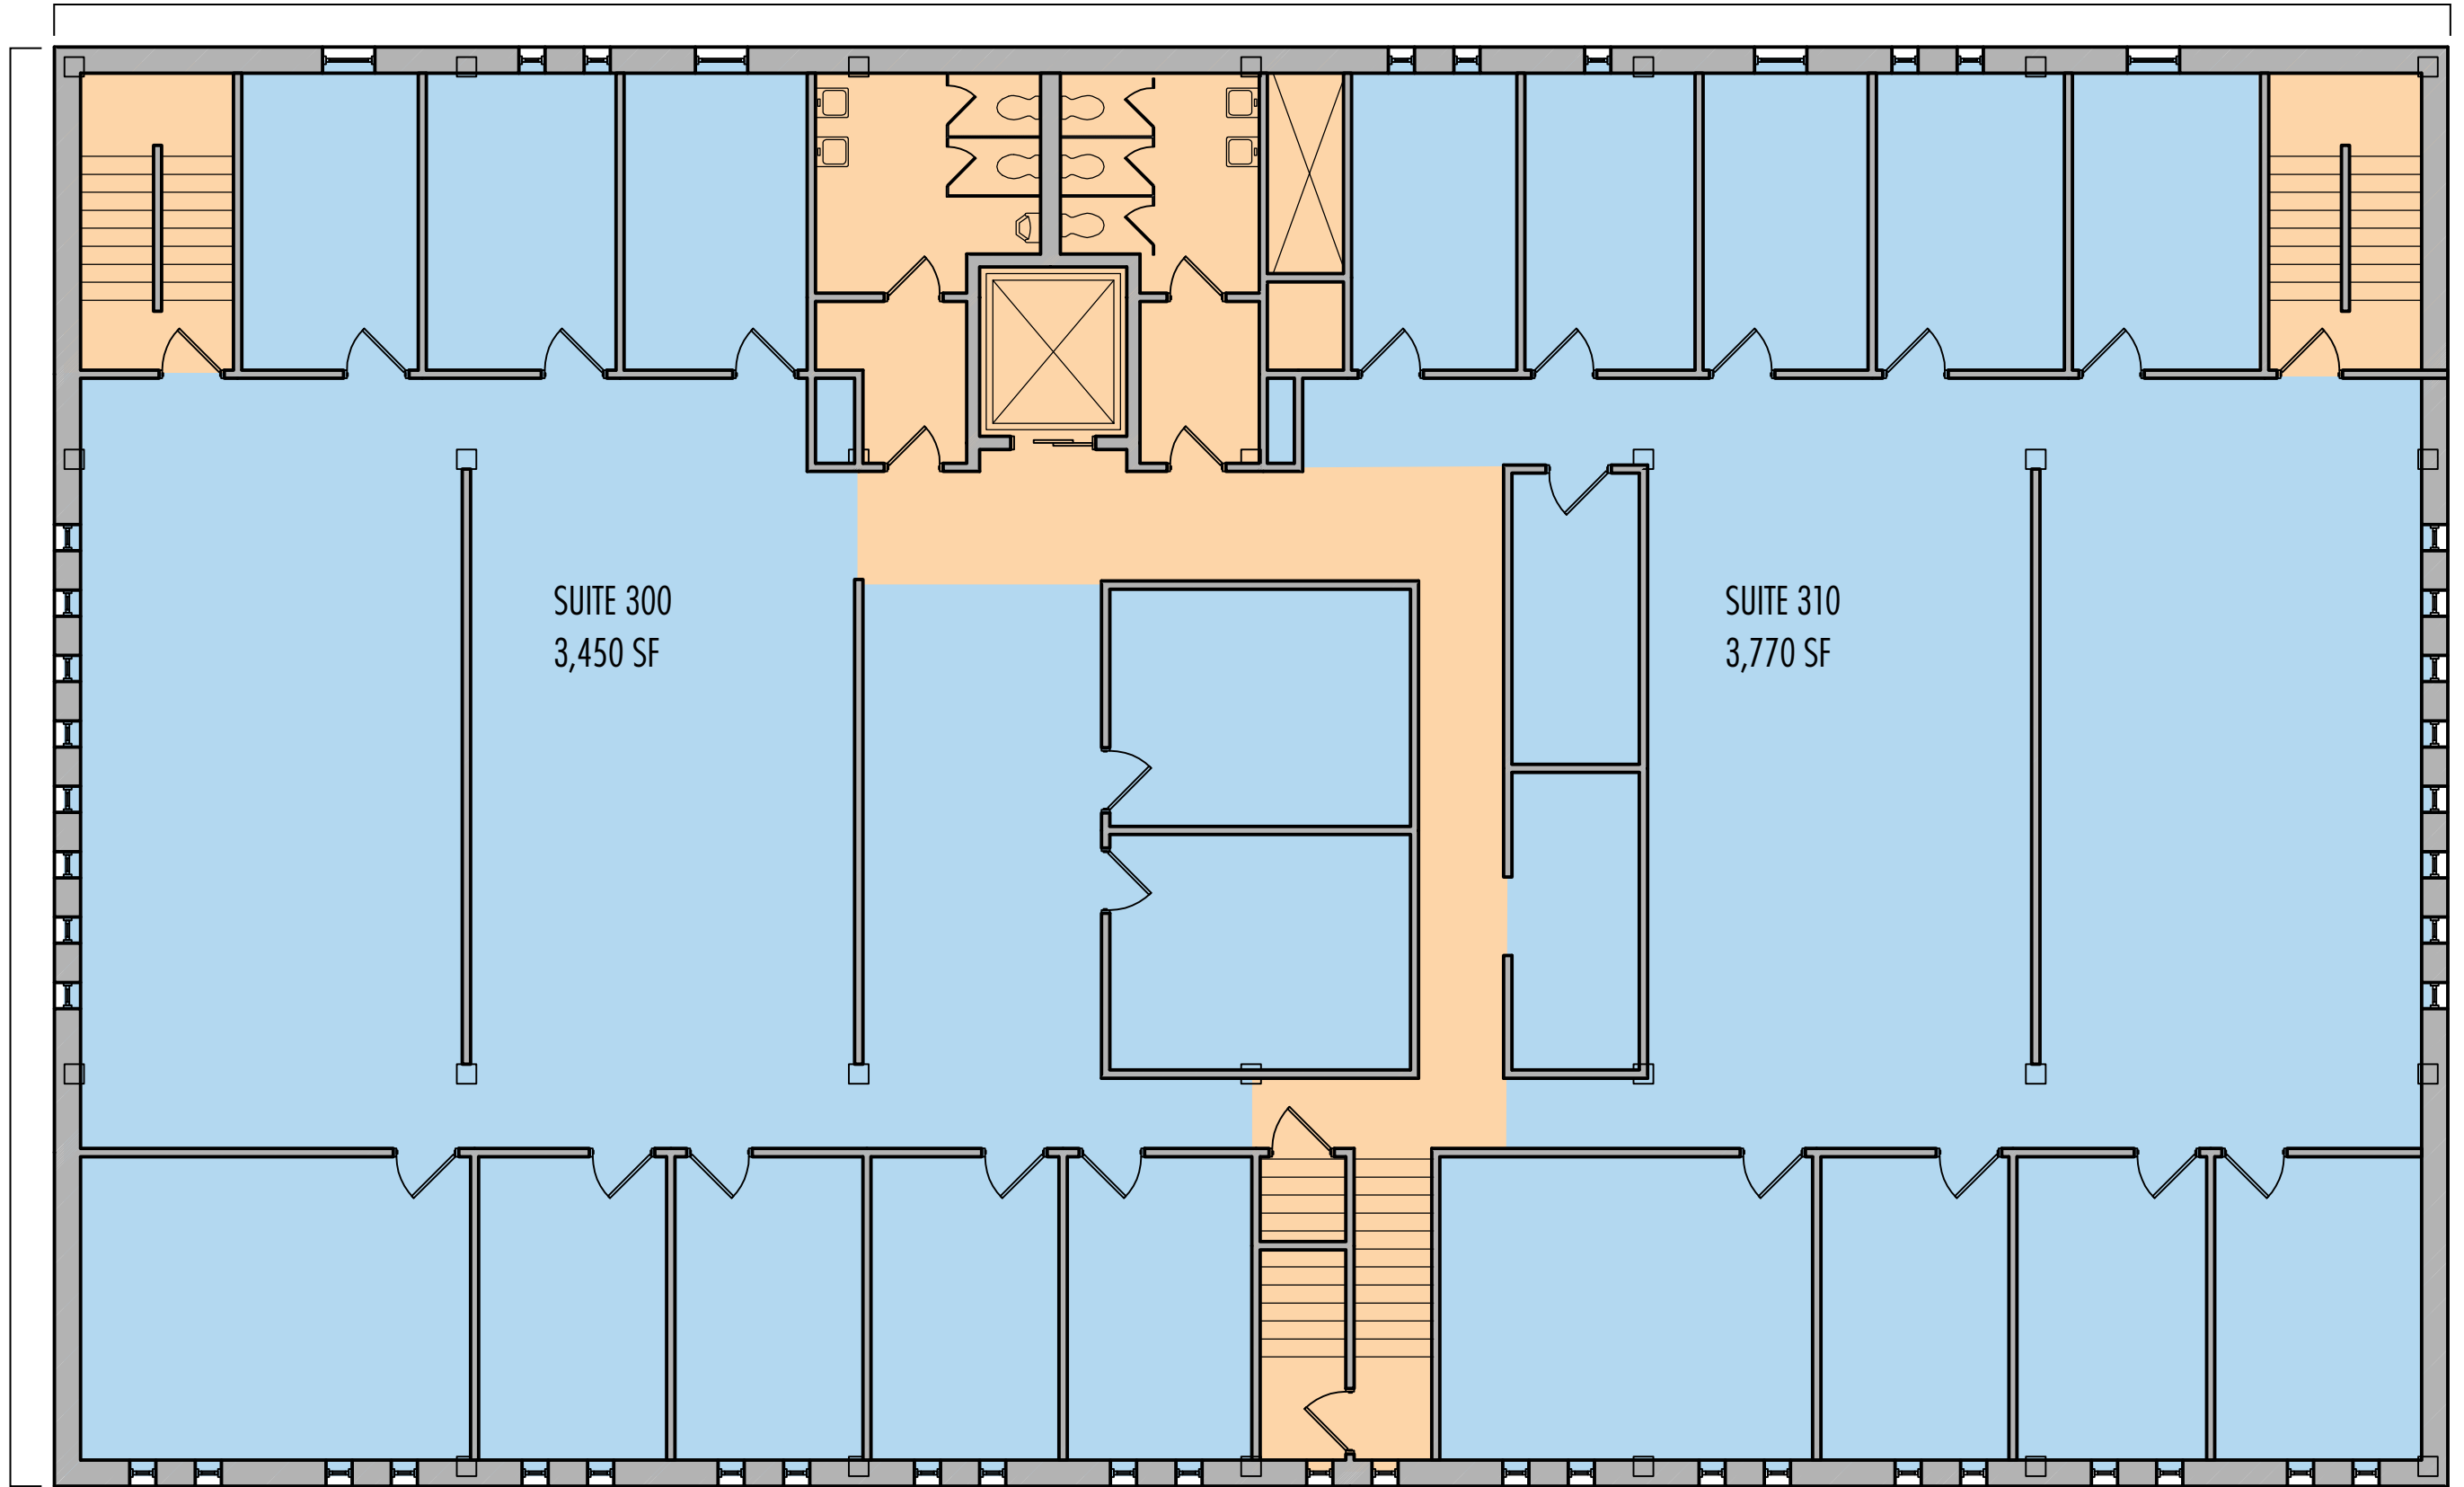

SUITE 300
3,450 SF

SUITE 310
3,770 SF



TENANT



SHARED



COMMON

THIRD FLOOR PLAN
HUBBARD BUILDING
 8946 SF (GROSS THIRD FLOOR)
 MANKATO

DATE

04/28/2015

SHEET NO.

A4